


ALBANY SHED CO
FLOOR PLAN: 2012 MAJOR 6.0 x 3.6m approx.

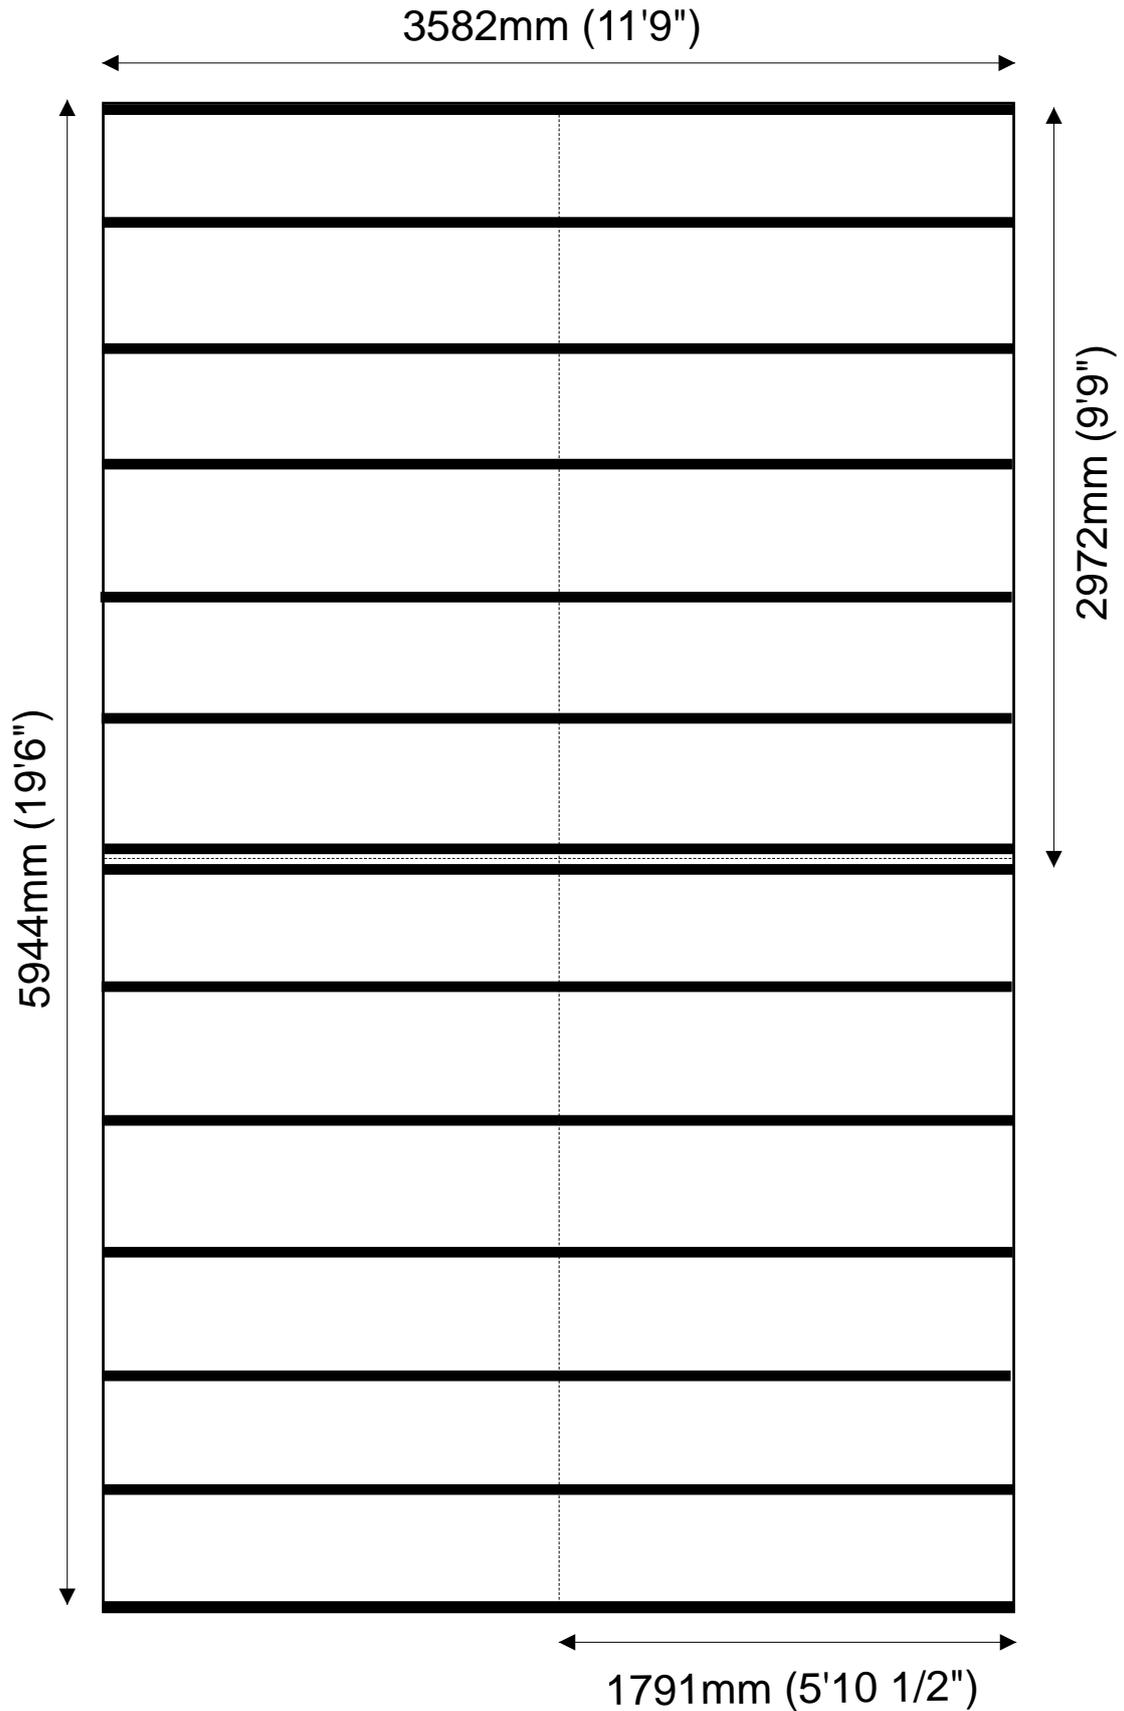

If using bearers we suggest 18 at 10ft (3.0m)

We reserve the right to alter design without prior notice