


# ProFENCE



FENCING

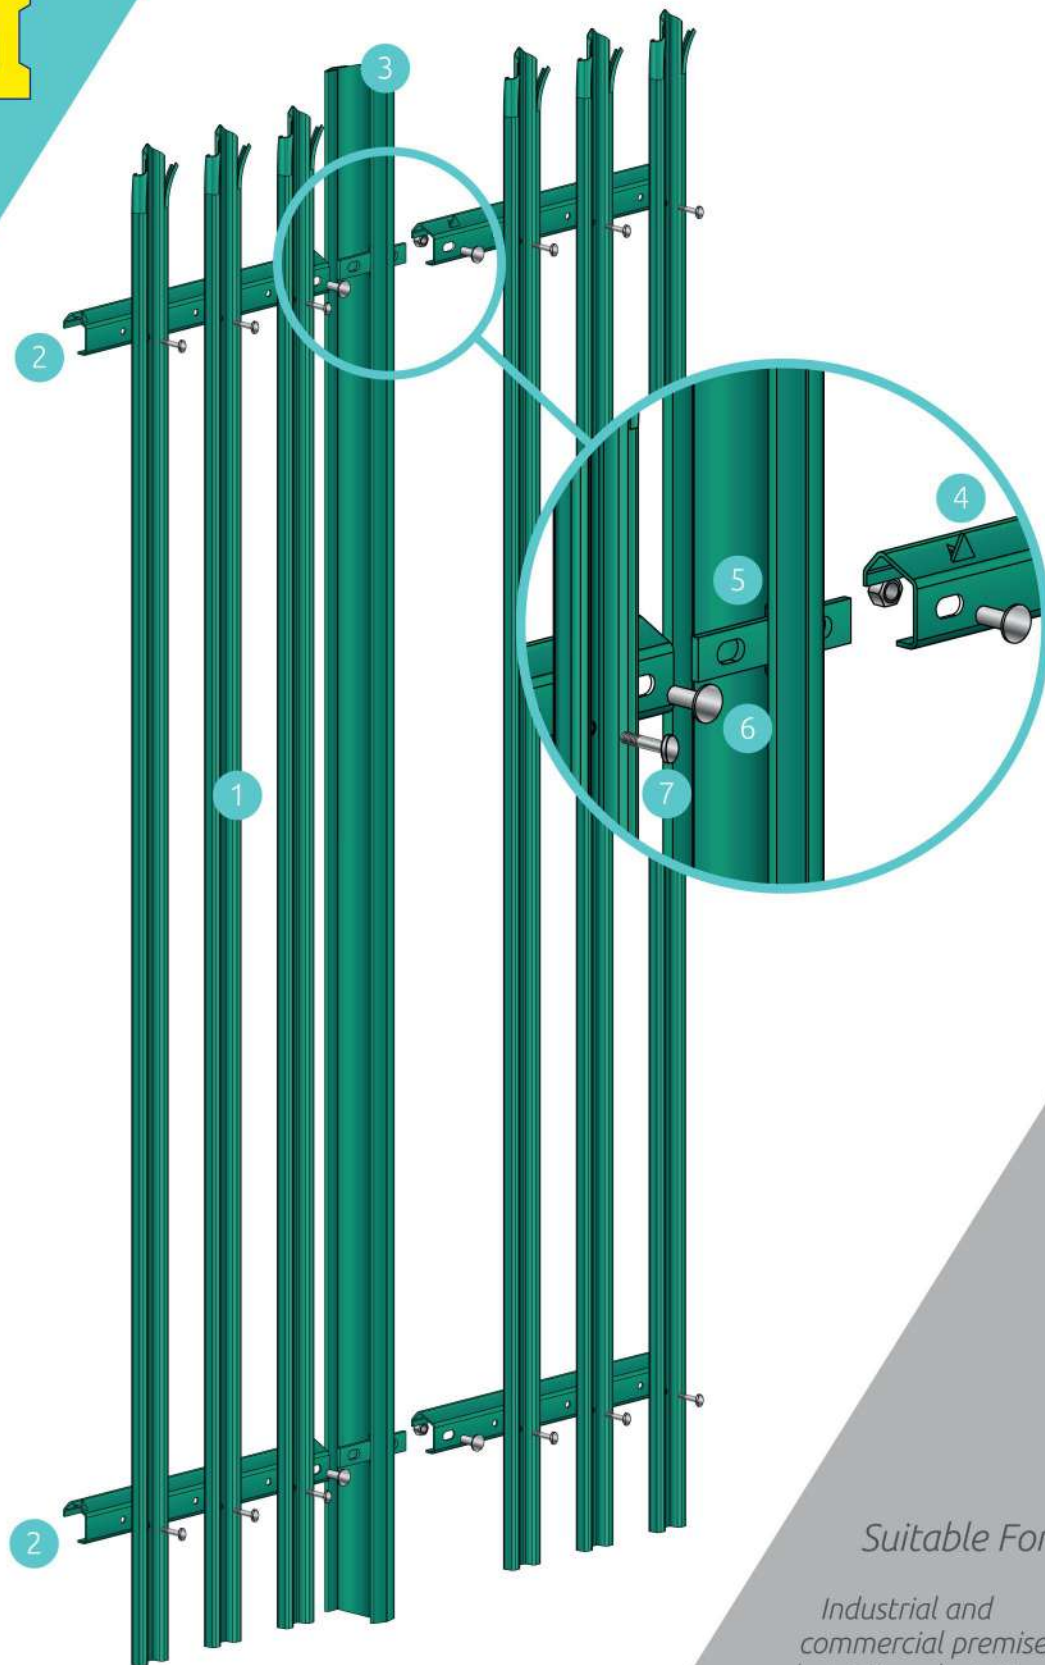

## ProFENCE

### Steel Fencing System

Using the unique forming process, **ProFENCE** is a cold rolled security fencing system. The system is stronger and more economical than conventional palisade fencing systems.

- **ProPALE** – a unique profile incorporating safe return edges and a better look than standard pales
- **ProRAIL** – like the **ProPALE** this unit has been designed to look better on the completed fence, as well as incorporating anti-grab tags
- **ProPOST** – a lightweight post that's actually stronger making this an economical alternative to standard palisade.

### Product and Finish Standards

Finish is either hot dip galvanised to BS EN ISO 1461 or galvanised and polyester powder coated to BS EN 13438.

### Posts & Fixings

The posts and fixings that Alexandra Security Limited offers provide a fixing system which secures the pales but allows for variations. The system is easy to install and allows the rails and pales to be raked, helping the fence line to follow the contours of the ground.

### Options

**ProGUARD** fencing system features a 1.5mm steel plate between the Aris rails and the pales. The system is available in two forms, solid panel, or perforated panels where good surveillance of the premises is required. Rotating Anti-Climb and Razor Wire can be fitted with bolt on brackets for additional security.




Fence Height (m)	Length of Pale (mm)	Top Hole to Top of Pale (mm)	Rail Centres (mm)	Bottom Hole to Bottom of Pale (mm)	Post in Ground* (mm)
1.8	1,750	225	1,375	150	525
2.0	1,950	275	1,475	200	600
2.1	2,050	275	1,575	200	625
2.4	2,350	300	1,840	210	725
3.0	2,950	475	2,095	380	850

\* For concrete in posts only. All posts are available to special manufacture with base plates cranked or face-fix as an option. For all fence heights the ground clearance for the bottom of the pale should be 50mm.

- 1 **ProPALE**
- 2 **ProRAIL**
- 3 **ProPOST**
- 4 Anti-grab tags (top **ProRAIL** only)
- 5 Link Plate
- 6 **ProBOLT**: M12 x 30 Cup Square Bolt with snap off tamper proof shear nut
- 7 **ProBOLT**: M8 x 25 Bolt with tamper proof snap off shear nut


#### Intermediate post

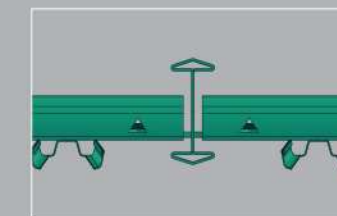


#### End post



#### Internal corner post

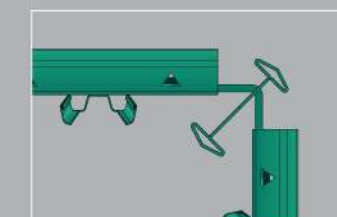

#### External corner post

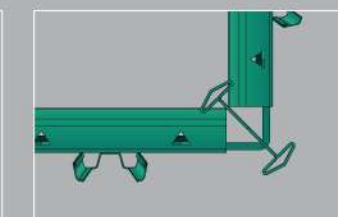

#### Suitable For:

Industrial and commercial premises, electricity sub stations, gas installations, LPG installations, Research laboratories, Fuel terminals, Data centres, Sewage and water treatment plants, Railways and motorways, Police stations and courts.

ProFENCE